


PLANTA BAIXA TÉRREO - CASA

Escala 1/75

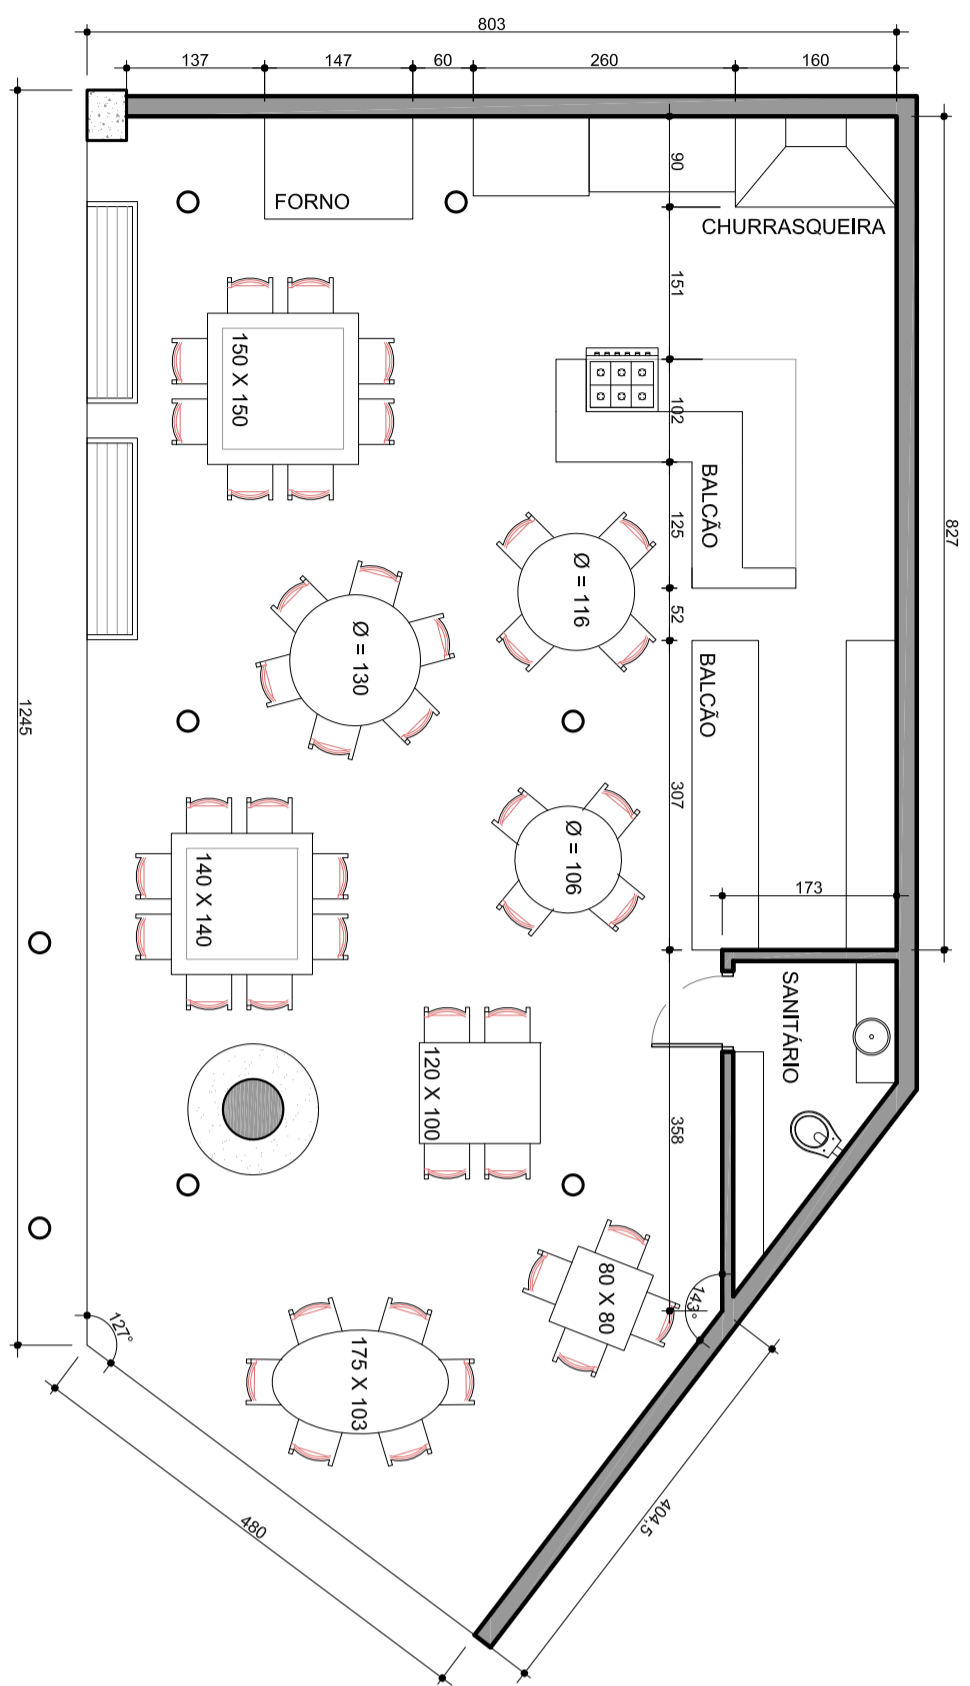

PLANTA BAIXA QUIOSQUE

Escala 1/75

